


COMMUNITY DESIGN BUILDING

3947 University Way NE

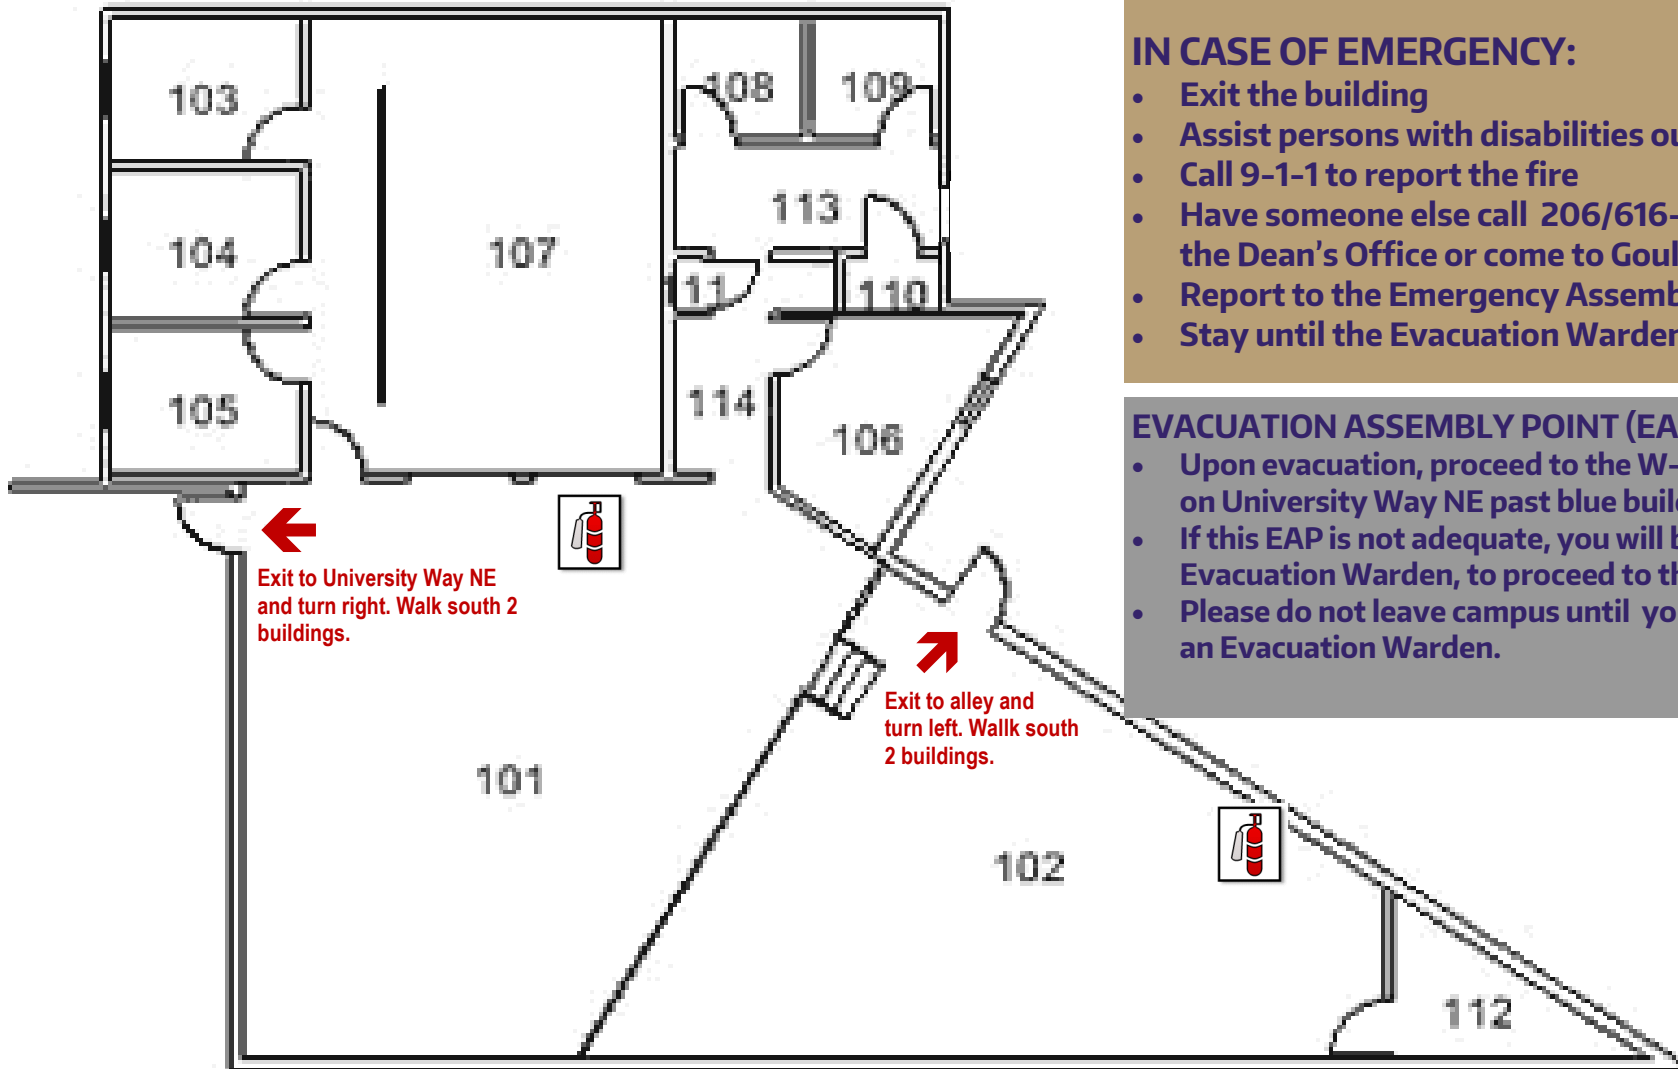

Exit to University Way NE
and turn right. Walk south 2
buildings.

Exit to alley and
turn left. Walk south
2 buildings.

IN CASE OF EMERGENCY:

- Exit the building
- Assist persons with disabilities out
- Call 9-1-1 to report the fire
- Have someone else call 206/616-2439 to report to the Dean's Office or come to Gould 224
- Report to the Emergency Assembly Point
- Stay until the Evacuation Warden excuses you

EVACUATION ASSEMBLY POINT (EAP)

- Upon evacuation, proceed to the W-12 Parking Lot (south on University Way NE past blue building).
- If this EAP is not adequate, you will be directed, by an Evacuation Warden, to proceed to the W-13 (just west).
- Please do not leave campus until you are accounted for by an Evacuation Warden.